

Turpin Kong
architects inc.
201, 4909 48 Street, Red Deer AB T4N 1S8
403.348.2013 info@turpinkong.ca

SCOTT
BUILDERS INC

No.	Description	Date

DO NOT SCALE THIS DRAWING
VERIFY ALL DIMENSIONS, DATUMS AND LEVELS PRIOR TO COMMENCEMENT OF WORK. REPORT ANY DISCREPANCIES OR OMISSIONS TO THE ARCHITECT IMMEDIATELY.
ALL WORK MUST COMPLY WITH THE MOST RECENT EDITION OF THE APPLICABLE BUILDING CODE AND ANY OTHER GOVERNING AUTHORITIES.
THIS IS A COPYRIGHT DRAWING AND SHALL NOT BE REPRODUCED OR REVISED WITHOUT THE WRITTEN CONSENT OF THE CONSULTANT.

STAMP


Project Status

County of Stettler
PROPOSED SHOP / OFFICE
Lot 1 Block 1 Plan 142 4950
County of Stettler No. 6, AB.


Site Plan

Project number	1518
Date	October 22, 2015
Drawn by	RG0
Checked by	SMT
Scale	1" = 100'-0"

A1.1

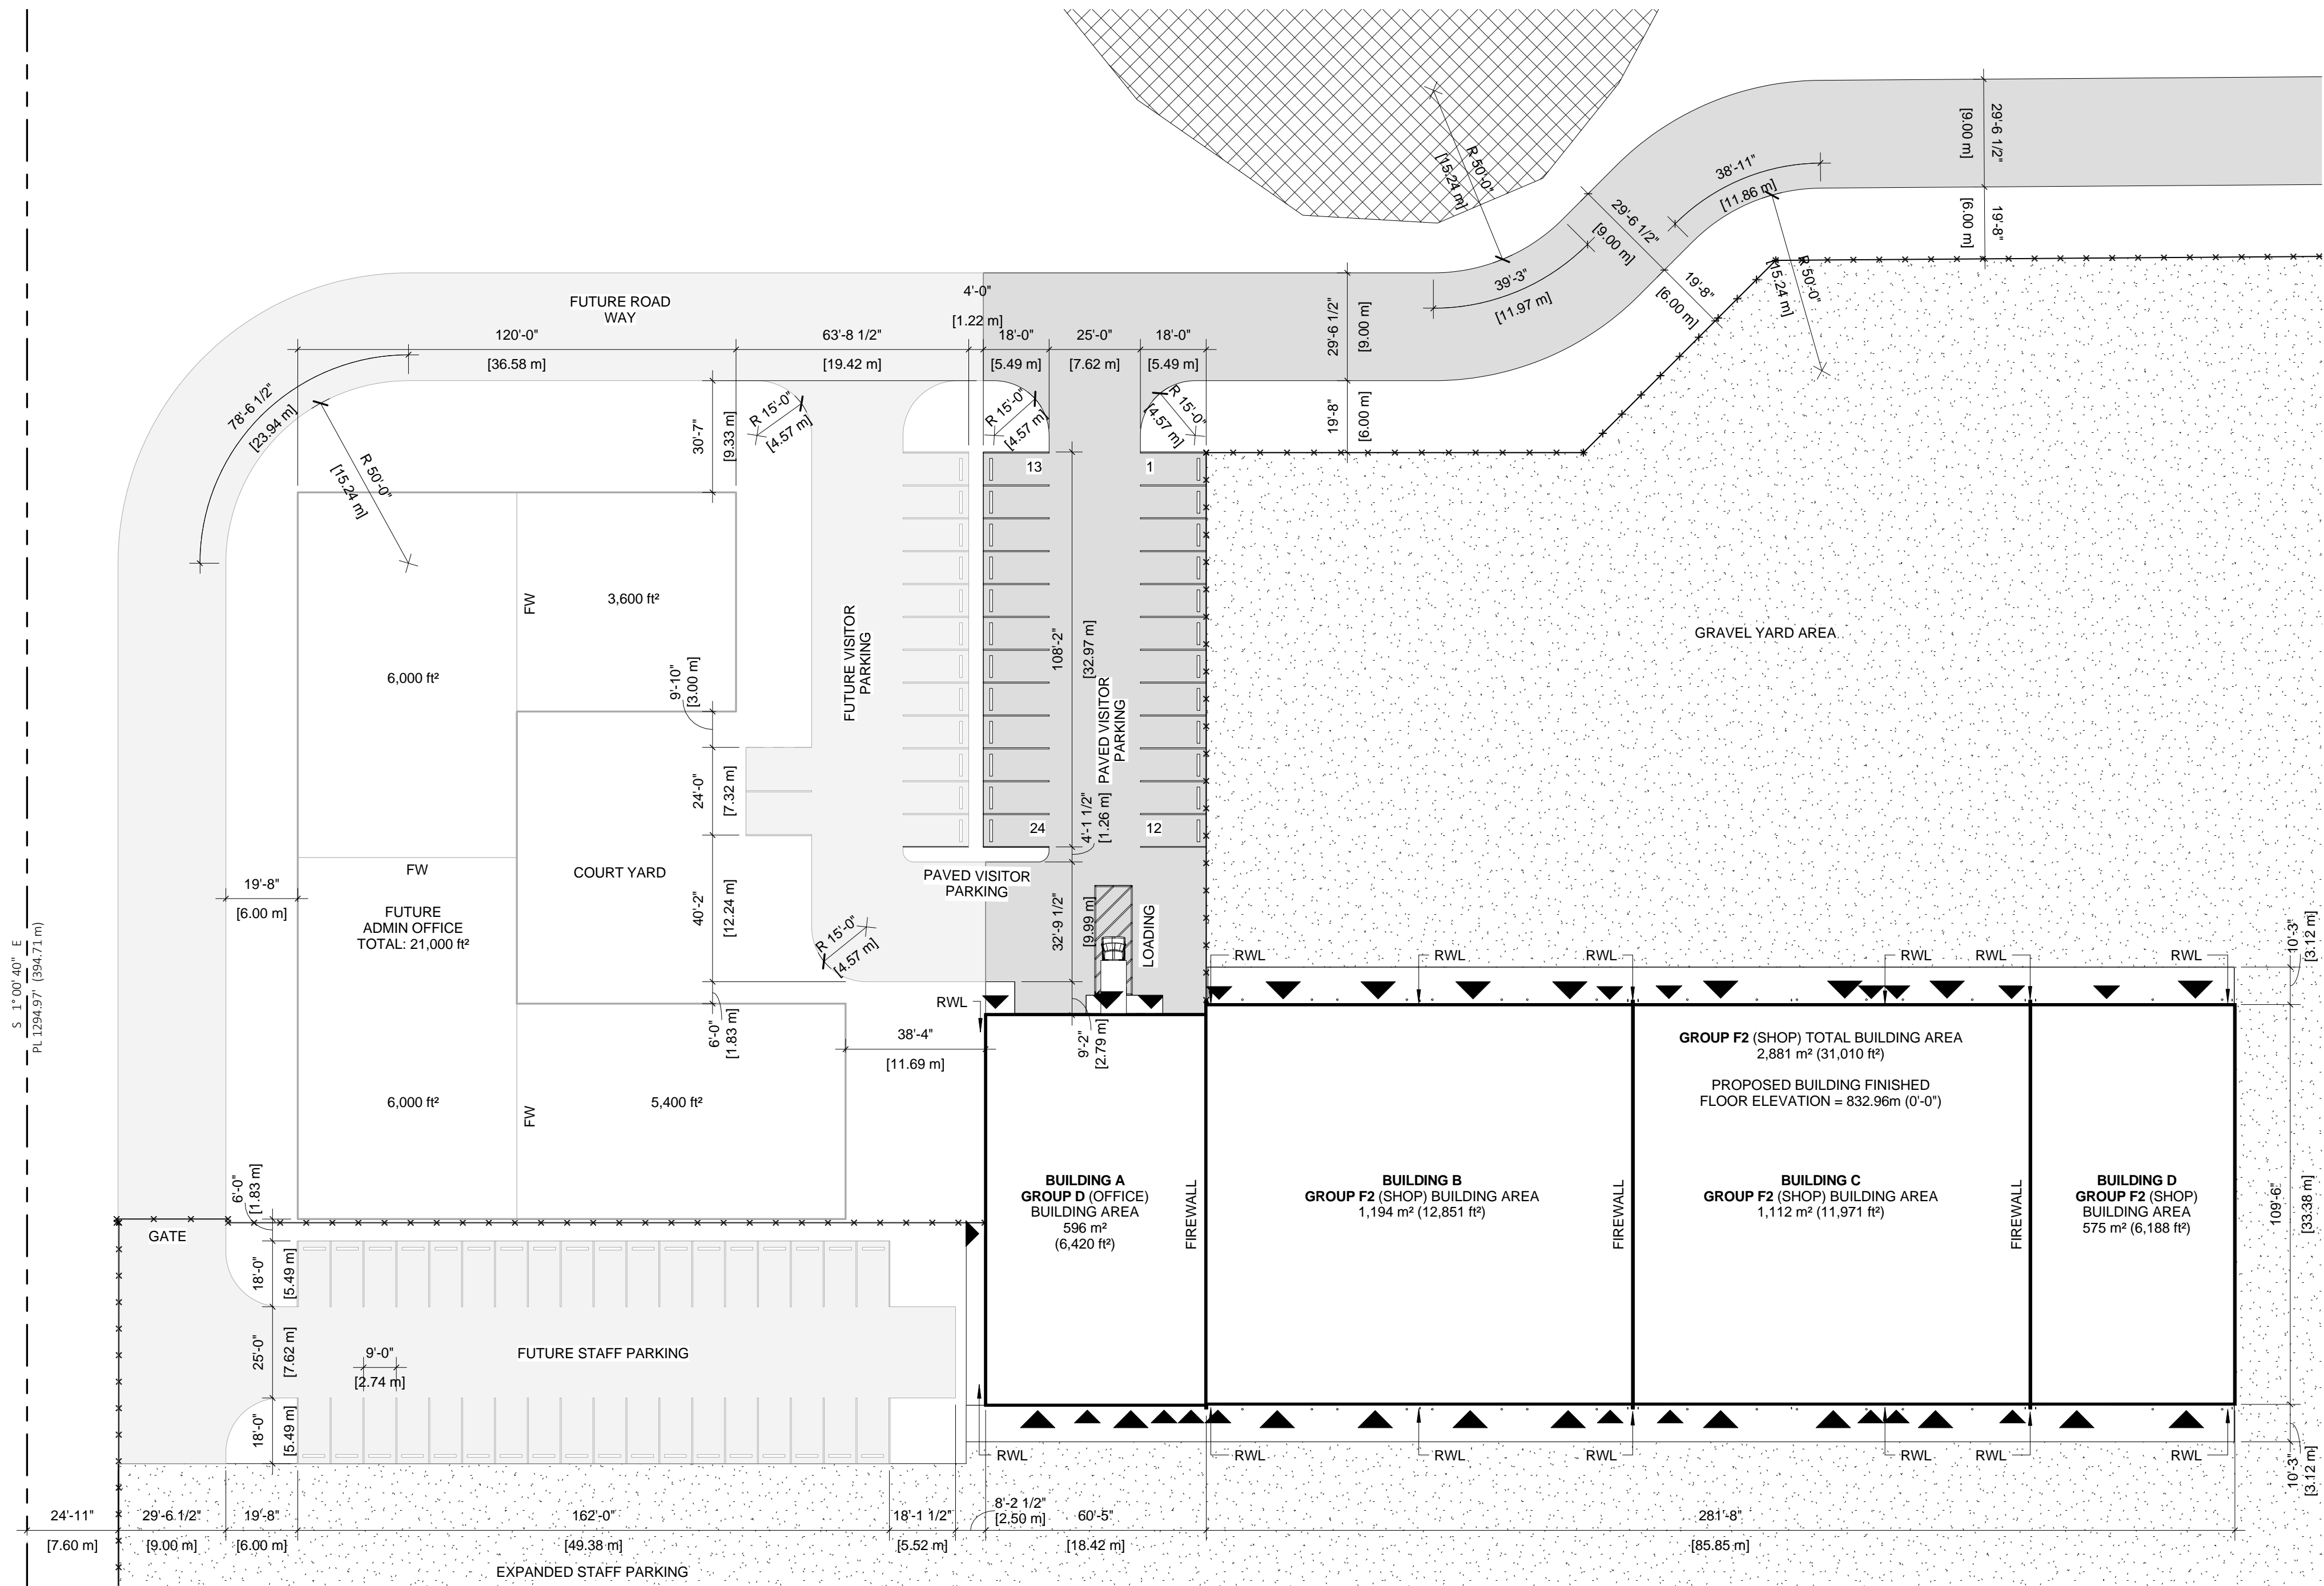

S. 11°08'40" E
 PL. 123457 (394.71 m)

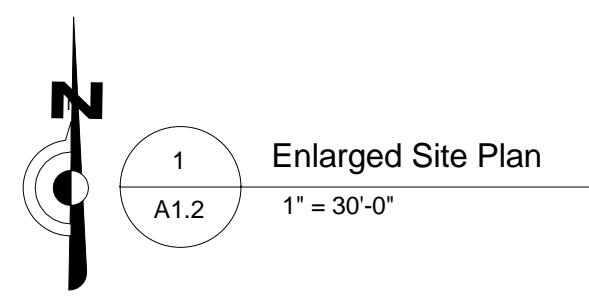

No.	Description	Date

DO NOT SCALE THIS DRAWING
 VERIFY ALL DIMENSIONS, DATUMS AND LEVELS PRIOR TO COMMENCEMENT OF WORK. REPORT ANY DISCREPANCIES OR OMISSIONS TO THE ARCHITECT IMMEDIATELY.
 ALL WORK MUST COMPLY WITH THE MOST RECENT EDITION OF THE APPLICABLE BUILDING CODE AND ANY OTHER GOVERNING AUTHORITIES.
 THIS IS A COPYRIGHT DRAWING AND SHALL NOT BE REPRODUCED OR REVISED WITHOUT THE WRITTEN CONSENT OF THE CONSULTANT.

STAMP

Project Status

County of Stettler
PROPOSED SHOP / OFFICE
 Lot 1 Block 1 Plan 142 4950
 County of Stettler No. 6, AB.

Enlarged Site Plan

Project number	1518
Date	October 22, 2015
Drawn by	RG0
Checked by	SMT
Scale	1" = 30'-0"

A1.2

No.	Description	Date

DO NOT SCALE THIS DRAWING
VERIFY ALL DIMENSIONS, DATUMS AND LEVELS PRIOR TO COMMENCEMENT OF WORK. REPORT ANY DISCREPANCIES OR OMISSIONS TO THE ARCHITECT IMMEDIATELY.
ALL WORK MUST COMPLY WITH THE MOST RECENT EDITION OF THE APPLICABLE BUILDING CODE AND ANY OTHER GOVERNING AUTHORITIES.
THIS IS A COPYRIGHT DRAWING AND SHALL NOT BE REPRODUCED OR REVISED WITHOUT THE WRITTEN CONSENT OF THE CONSULTANT.

STAMP

Project Status


County of Stettler
PROPOSED SHOP / OFFICE
Lot 1 Block 1 Plan 142 4950
County of Stettler No. 6, AB.

Main Floor Plan - Section A

Project number	1518
Date	October 22, 2015
Drawn by	RG0
Checked by	SMT
Scale	As indicated

A2.1

Number	Name	Area (sf)	Area (sm)	Perimeter
101	STAIR	74.27	6.90	39'-0"
104	EMR	24.91	2.31	21'-2"
105	PARTS	1715.63	159.39	182'-4"
105a	PARTS STORAGE	113.10	10.51	61'-1"
106	TOOL CRIB	252.40	23.45	74'-4"
107	TECH STATION	234.36	21.77	74'-8"
108	CORRIDOR	334.13	31.04	130'-3 1/2"
109	OFFICE	117.06	10.88	41'-9 1/2"
110	PARTS OFFICE	113.39	10.53	42'-9 1/2"
111	LAUNDRY	69.94	6.50	34'-9 1/2"
112	JANITOR	69.94	6.50	34'-0"
113	SERVER	71.10	6.61	34'-10"
114	MECHANICAL	224.79	20.88	68'-2 1/2"
115	ELECTRICAL	87.99	8.17	38'-1"
116	WOMENS LOCKER ROOM	204.26	18.99	73'-4"
117	MENS LOCKER ROOM	382.22	35.51	114'-8"
117a	SHOWER	31.06	2.89	22'-2 1/2"
118	SHOWER	31.06	2.89	23'-0"
119	CORRIDOR	318.12	29.55	102'-4 1/2"
120	VESTIBULE	111.46	10.36	51'-1"
121	STORAGE	488.83	45.41	88'-9"
122	SIGN SHOP AND TESTING	914.24	84.94	144'-5"
123	MECHANICAL BAY	3469.44	322.32	281'-2"
124	MECHANICAL BAY	2807.64	260.84	268'-6"
125	MECHANICAL BAY	2821.18	262.10	268'-9"
126	MECHANICAL BAY	3466.67	322.06	280'-8"
127	WELDING BAY	4631.25	430.26	301'-10"
130	WASH BAY	2654.17	246.58	265'-0"
131	AGRICULTURE SERVICES	3145.44	292.22	303'-10 1/2"
132	CHEMICAL STORAGE	700.83	65.11	139'-5"
133	WR	67.63	6.28	40'-4"
134	MEETING ROOM	238.71	22.18	62'-3 1/2"
135	WATER STORAGE	2681.25	249.10	265'-10"
136	UTILITIES BAY	3169.45	294.45	290'-6"
137	WR	45.68	4.24	27'-5 1/2"
138	Stairs	84.59	7.86	53'-6 1/2"
201	STAIRS	189.68	17.62	83'-0 1/2"
202	ELEVATOR	70.52	6.55	43'-10 1/2"
203	RECEPTION	200.90	18.66	76'-7 1/2"
205	WORK ROOM	688.54	63.97	246'-5"
206	OFFICE	130.91	12.16	46'-6"
207	JANITOR	69.03	6.41	36'-5 1/2"
208	AG	132.03	12.27	46'-6"
209	AG	132.03	12.27	46'-6"
210	OFFICE	132.03	12.27	46'-6"
211	MEETING	195.10	18.13	58'-2 1/2"
212	PW	132.03	12.27	46'-6"
213	PW	132.03	12.27	46'-6"
214	PW	132.03	12.27	46'-6"
215	PW	136.70	12.70	47'-5 1/2"
216	OFFICE	134.54	12.50	46'-0"
217	OFFICE	134.54	12.50	46'-9 1/2"
218	MEETING	633.81	58.88	101'-6 1/2"
219	MEETING	343.10	31.88	80'-10"
220	WOMENS WR	124.05	11.52	54'-1 1/2"
221	MENS WR	123.99	11.52	55'-6"
222	OFFICE	133.56	12.41	45'-7"
223	UT	134.70	12.51	46'-4 1/2"
224	UT	134.70	12.51	46'-4 1/2"
225	UT	136.92	12.72	47'-4 1/2"
226	WORKSTATIONS	379.17	35.23	79'-3"
227	CORRIDOR	170.52	15.84	72'-0"
228	CORRIDOR	307.25	28.54	120'-3 1/2"
229	WORK STATION	155.42	14.44	61'-8"
230	CORRIDOR	205.31	19.07	83'-7"
231	CORRIDOR	237.59	22.07	96'-0 1/2"
232	STAIRS	109.56	10.18	61'-4 1/2"
		42040.43		

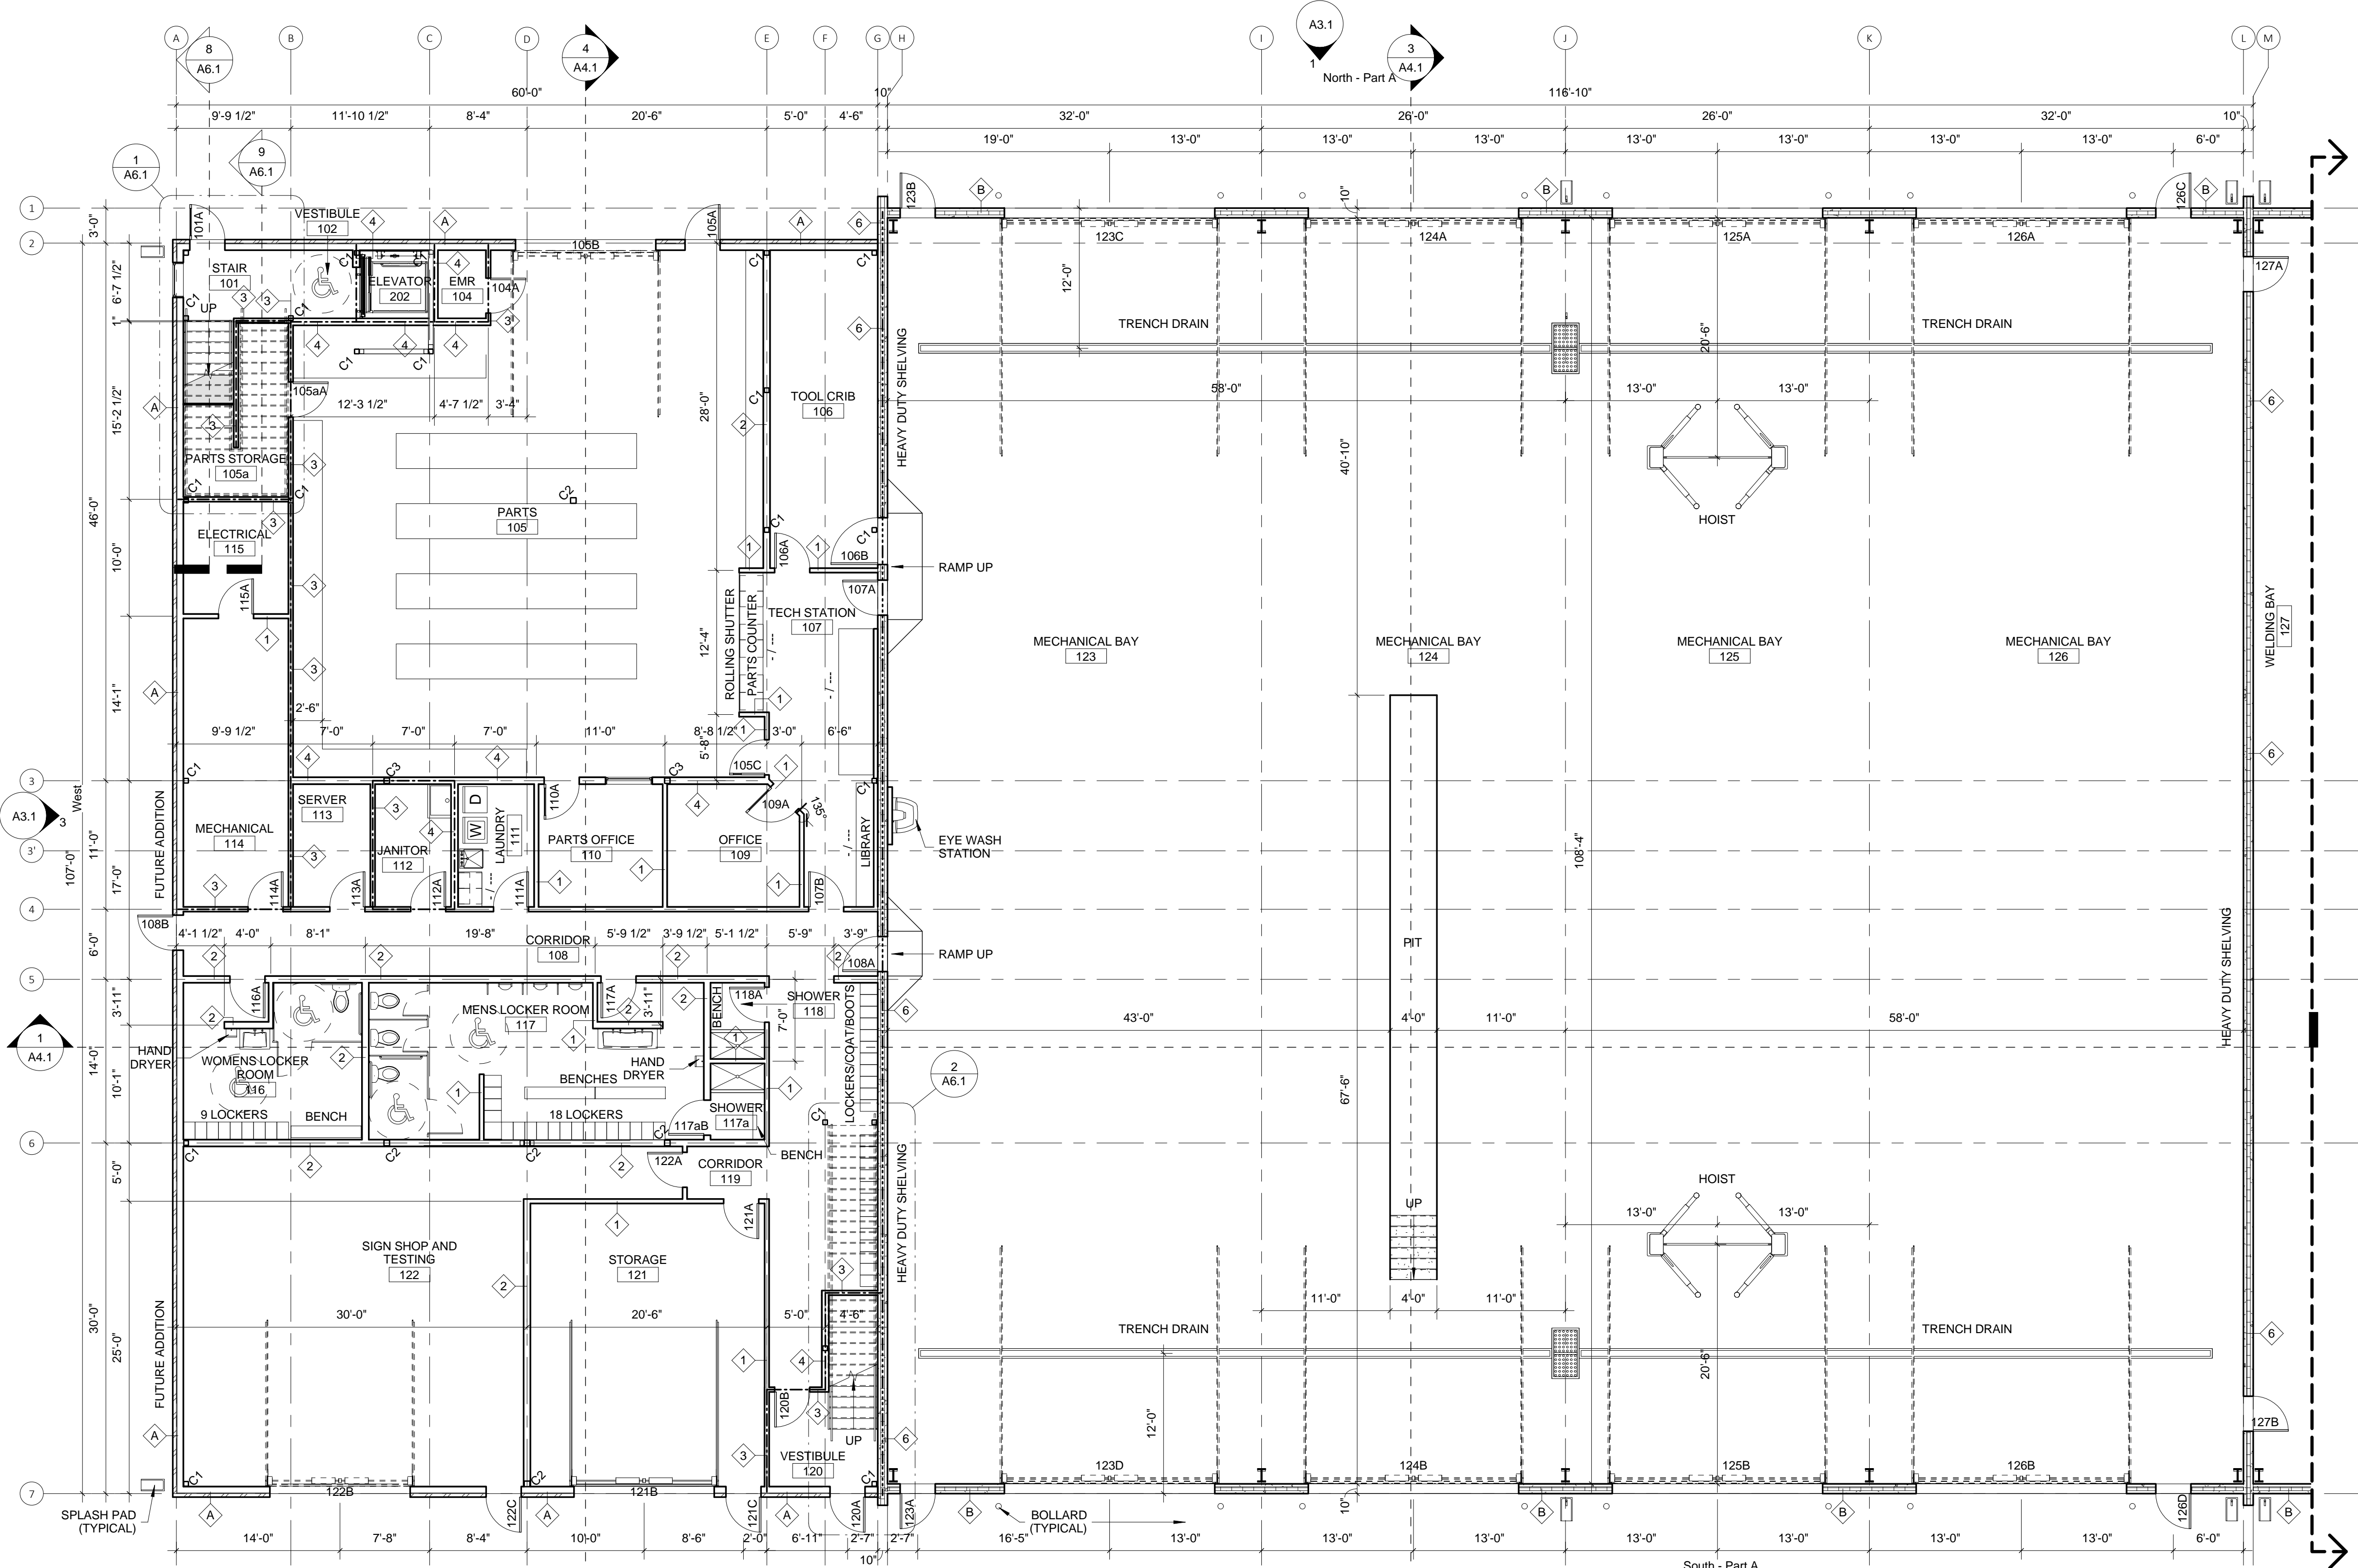

Wall Types


- A 3" INSULATION ALUMINUM PANEL
3 5/8" STEEL STUD @ 16" O.C.
1/2" GYPSUM BOARD
- B 3" PRECAST CONCRETE
4" RIGID INSULATION
3" PRECAST CONCRETE
- C 2 1/2" INSULATED METAL PANEL
- D 1/2" GYPSUM BOARD
3 5/8" STEEL STUDS @ 16" O.C.
STUD INFILL BATT INSULATION
1/2" GYPSUM BOARD
- E 5/8" TYPE 'X' GYPSUM BOARD
3 5/8" STEEL STUDS @ 16" O.C.
STUD INFILL BATT INSULATION
5/8" TYPE 'X' GYPSUM BOARD
1 HR F.R.R.
- F 1/2" METAL PANEL
6" STEEL STUDS @ 16" O.C.
1/2" METAL PANEL
- G 4" PRECAST CONCRETE PANEL
2" RIGID INSULATION
4" PRECAST CONCRETE PANEL
4 HR F.R.R.
- H 5/8" TYPE 'X' GYPSUM BOARD
3 5/8" STEEL STUDS @ 16" O.C.
4 HR. FIRE RESISTANCE RATING - - - - -
1 HR. FIRE RESISTANCE RATING - - - - -
- I 5/8" TYPE 'X' GYPSUM BOARD
6" STEEL STUDS @ 16" O.C.
STUD INFILL BATT INSULATION
5/8" TYPE 'X' GYPSUM BOARD
1 HR F.R.R.
- J 5/8" TYPE 'X' GYPSUM BOARD
6" STEEL STUDS @ 16" O.C.
STUD INFILL BATT INSULATION
5/8" TYPE 'X' GYPSUM BOARD
1 HR F.R.R.
- K 5/8" TYPE 'X' GYPSUM BOARD
6" STEEL STUDS @ 16" O.C.
STUD INFILL BATT INSULATION
5/8" TYPE 'X' GYPSUM BOARD
1 HR F.R.R.
- L 5/8" TYPE 'X' GYPSUM BOARD
6" STEEL STUDS @ 16" O.C.
STUD INFILL BATT INSULATION
5/8" TYPE 'X' GYPSUM BOARD
1 HR F.R.R.
- M 5/8" TYPE 'X' GYPSUM BOARD
6" STEEL STUDS @ 16" O.C.
STUD INFILL BATT INSULATION
5/8" TYPE 'X' GYPSUM BOARD
1 HR F.R.R.

1 Main Floor - Section A
A2.1 1/8" = 1'-0"



A3.2

South - Part A

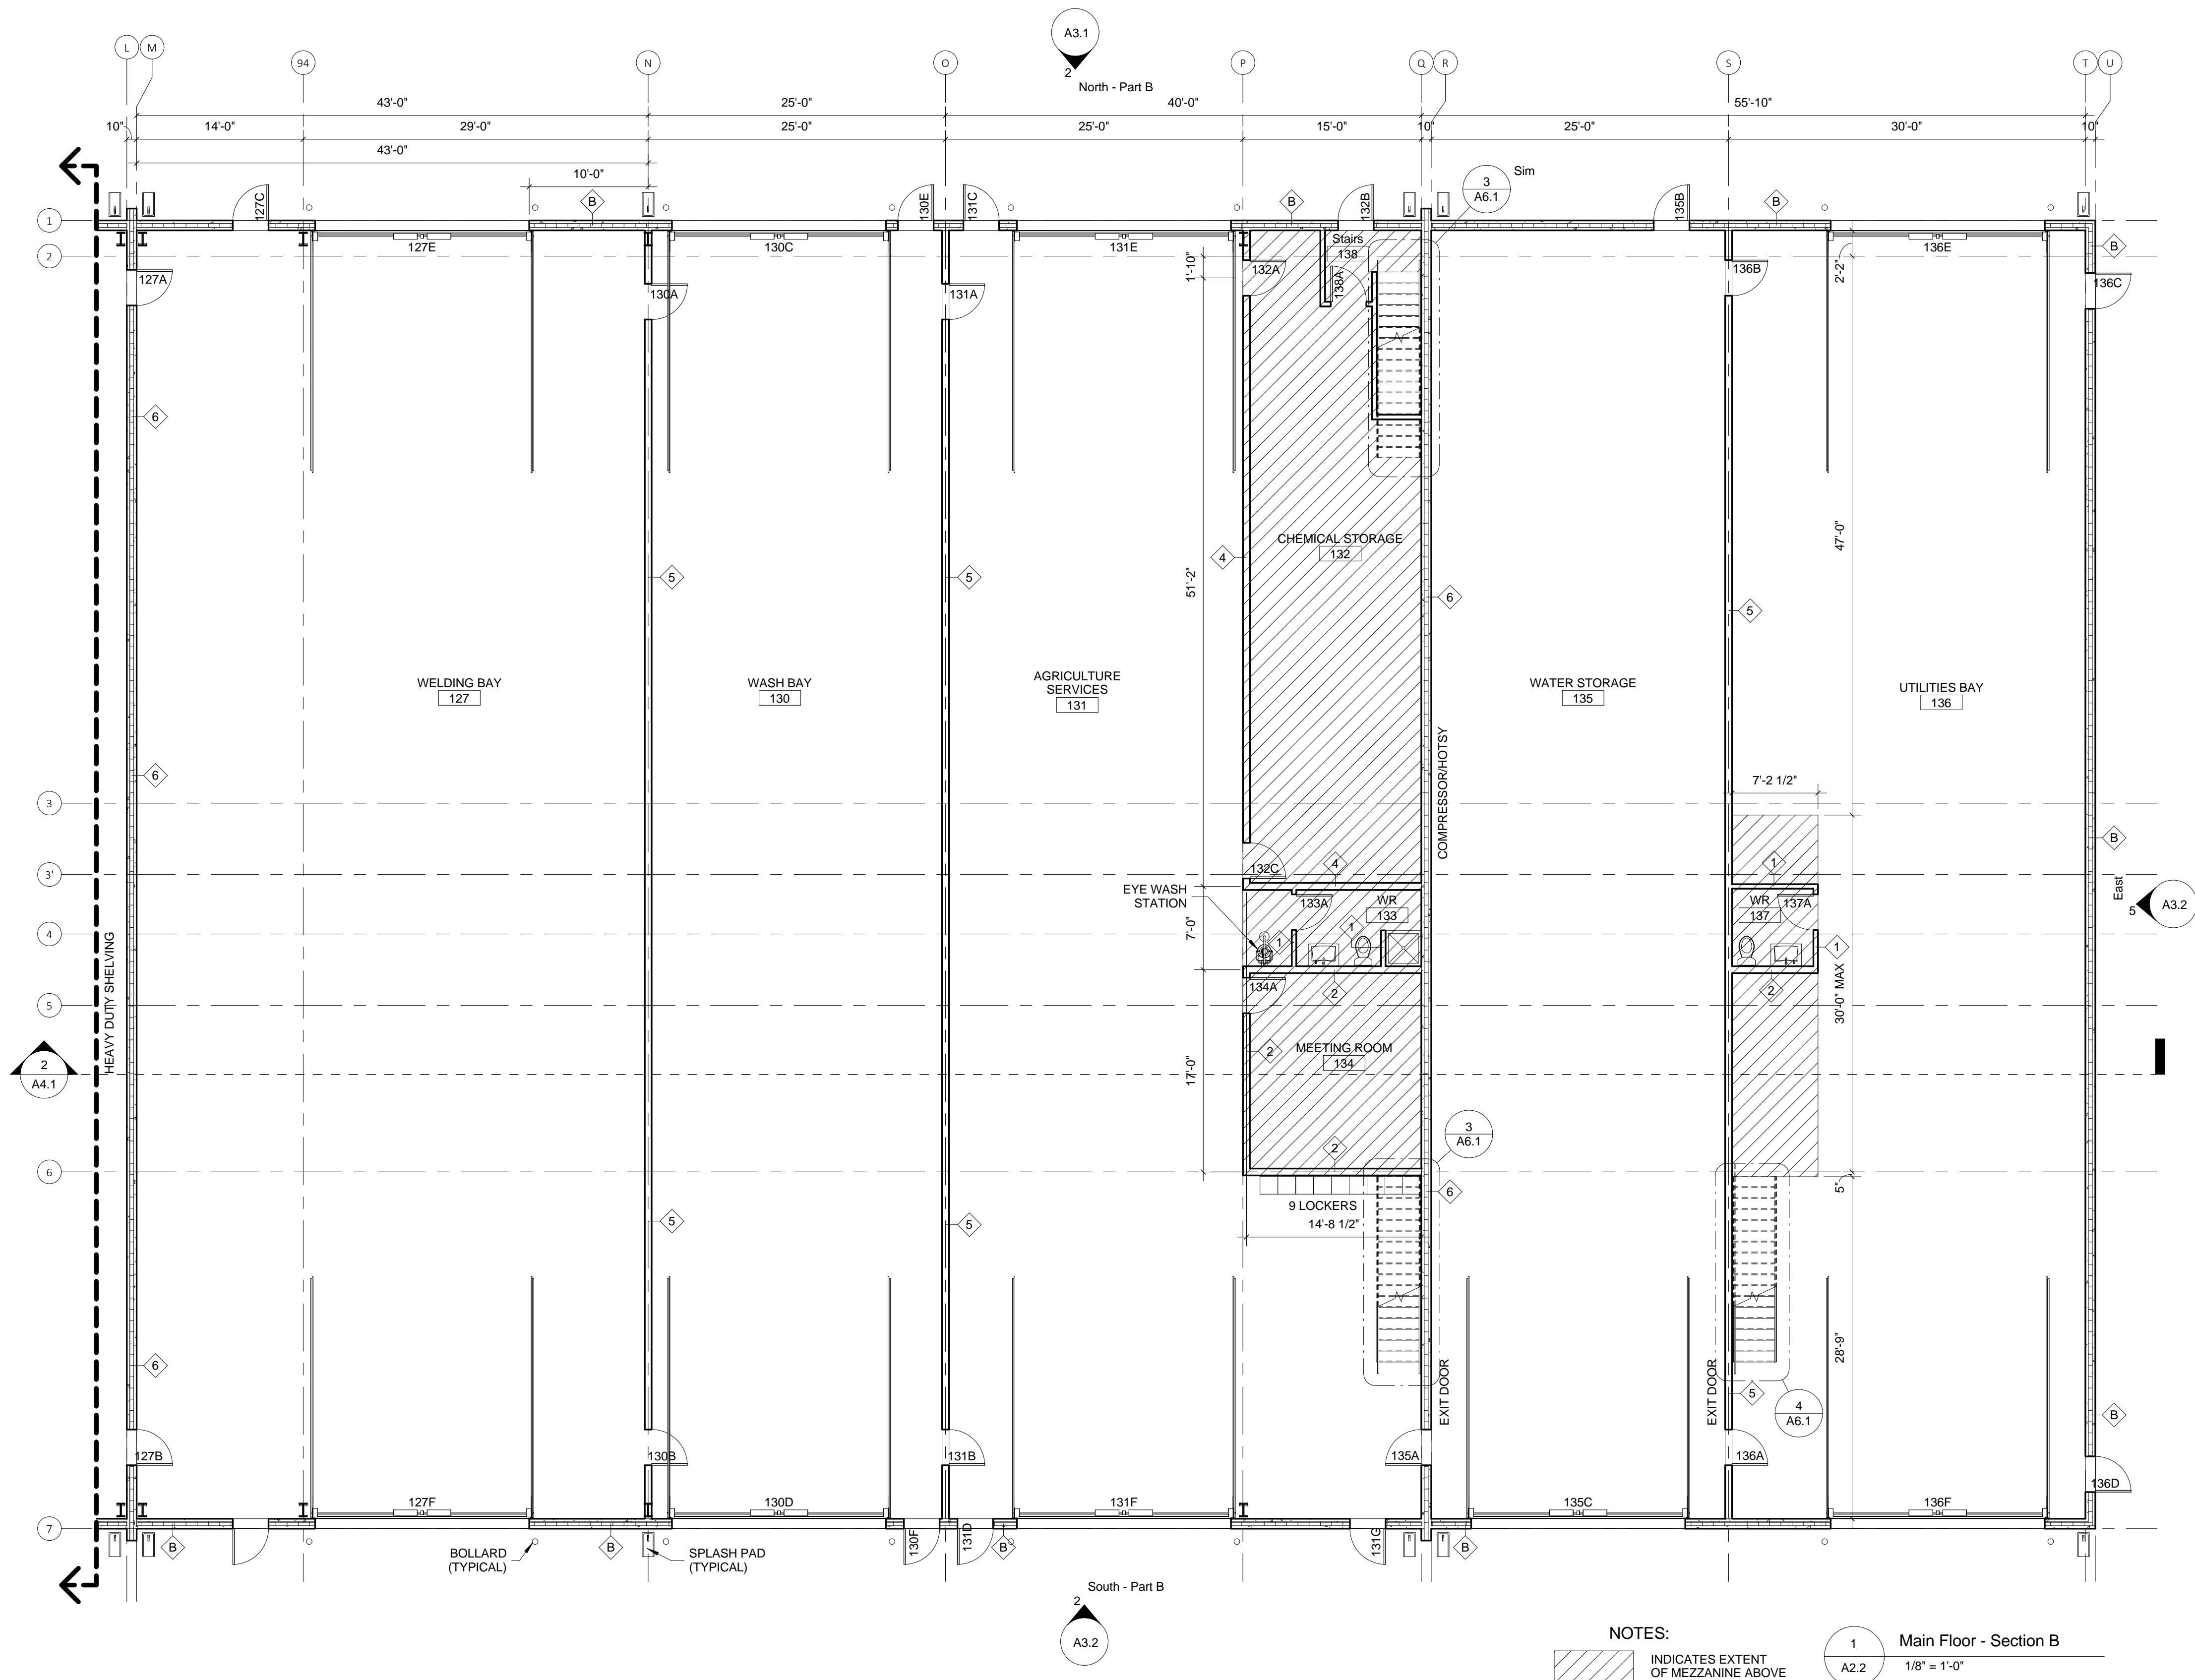

NOTES:
 [Hatched Box] INDICATES EXTENT OF MEZZANINE ABOVE
 1 Main Floor - Section B
 A2.2 1/8" = 1'-0"

No.	Description	Date

DO NOT SCALE THIS DRAWING
 VERIFY ALL DIMENSIONS, DATUMS AND LEVELS PRIOR TO COMMENCEMENT OF WORK. REPORT ANY DISCREPANCIES OR OMISSIONS TO THE ARCHITECT IMMEDIATELY.
 ALL WORK MUST COMPLY WITH THE MOST RECENT EDITION OF THE APPLICABLE BUILDING CODE AND ANY OTHER GOVERNING AUTHORITIES.
 THIS IS A COPYRIGHT DRAWING AND SHALL NOT BE REPRODUCED OR REVISED WITHOUT THE WRITTEN CONSENT OF THE CONSULTANT.

STAMP


Project Status

County of Stettler
PROPOSED SHOP / OFFICE
 Lot 1 Block 1 Plan 142 4950
 County of Stettler No. 6, AB.

Main Floor Plan - Section B

Project number	1518
Date	October 22, 2015
Drawn by	RG0
Checked by	SMT
Scale	As indicated

A2.2

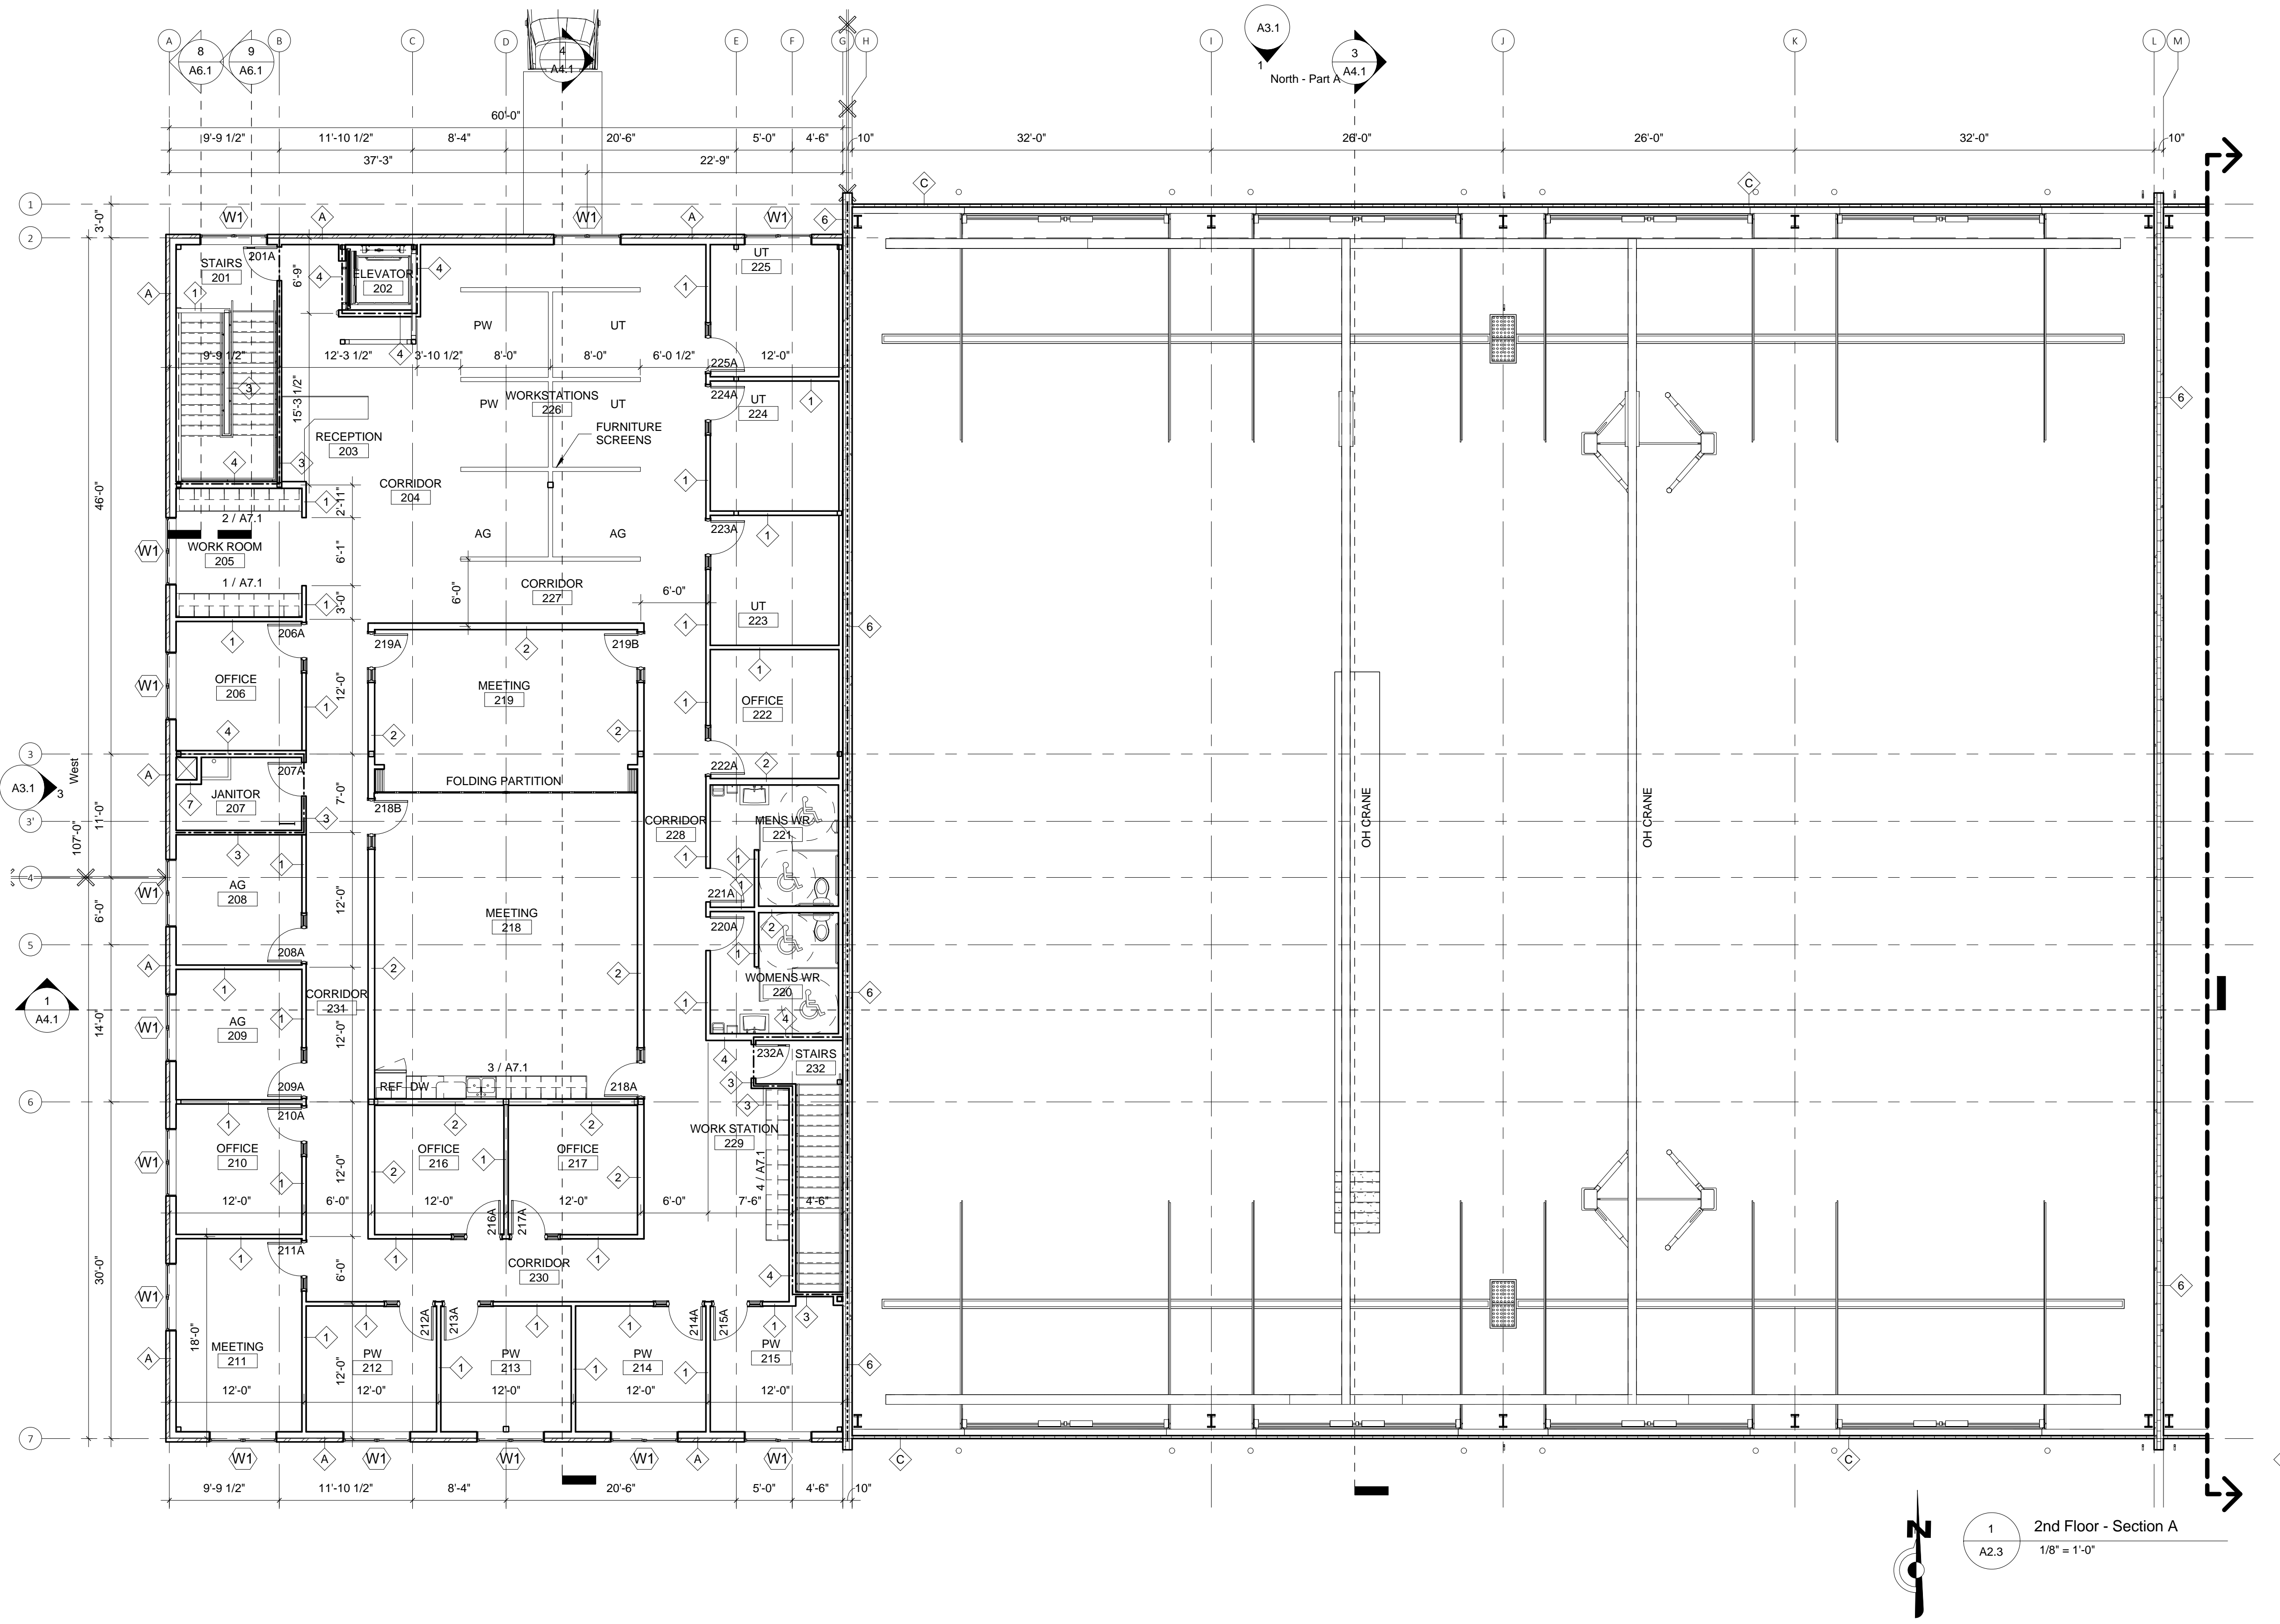

1 2nd Floor - Section A
A2.3 1/8" = 1'-0"

No.	Description	Date

DO NOT SCALE THIS DRAWING
VERIFY ALL DIMENSIONS, DATUMS AND LEVELS PRIOR TO COMMENCEMENT OF WORK. REPORT ANY DISCREPANCIES OR OMISSIONS TO THE ARCHITECT IMMEDIATELY.
ALL WORK MUST COMPLY WITH THE MOST RECENT EDITION OF THE APPLICABLE BUILDING CODE AND ANY OTHER GOVERNING AUTHORITIES.
THIS IS A COPYRIGHT DRAWING AND SHALL NOT BE REPRODUCED OR REVISED WITHOUT THE WRITTEN CONSENT OF THE CONSULTANT.

STAMP


Project Status

County of Stettler
PROPOSED SHOP / OFFICE
Lot 1 Block 1 Plan 142 4950
County of Stettler No. 6, AB.

Second Floor Plan -
Section A

Project number	1518
Date	October 22, 2015
Drawn by	RG0
Checked by	SMT
Scale	1/8" = 1'-0"

A2.3

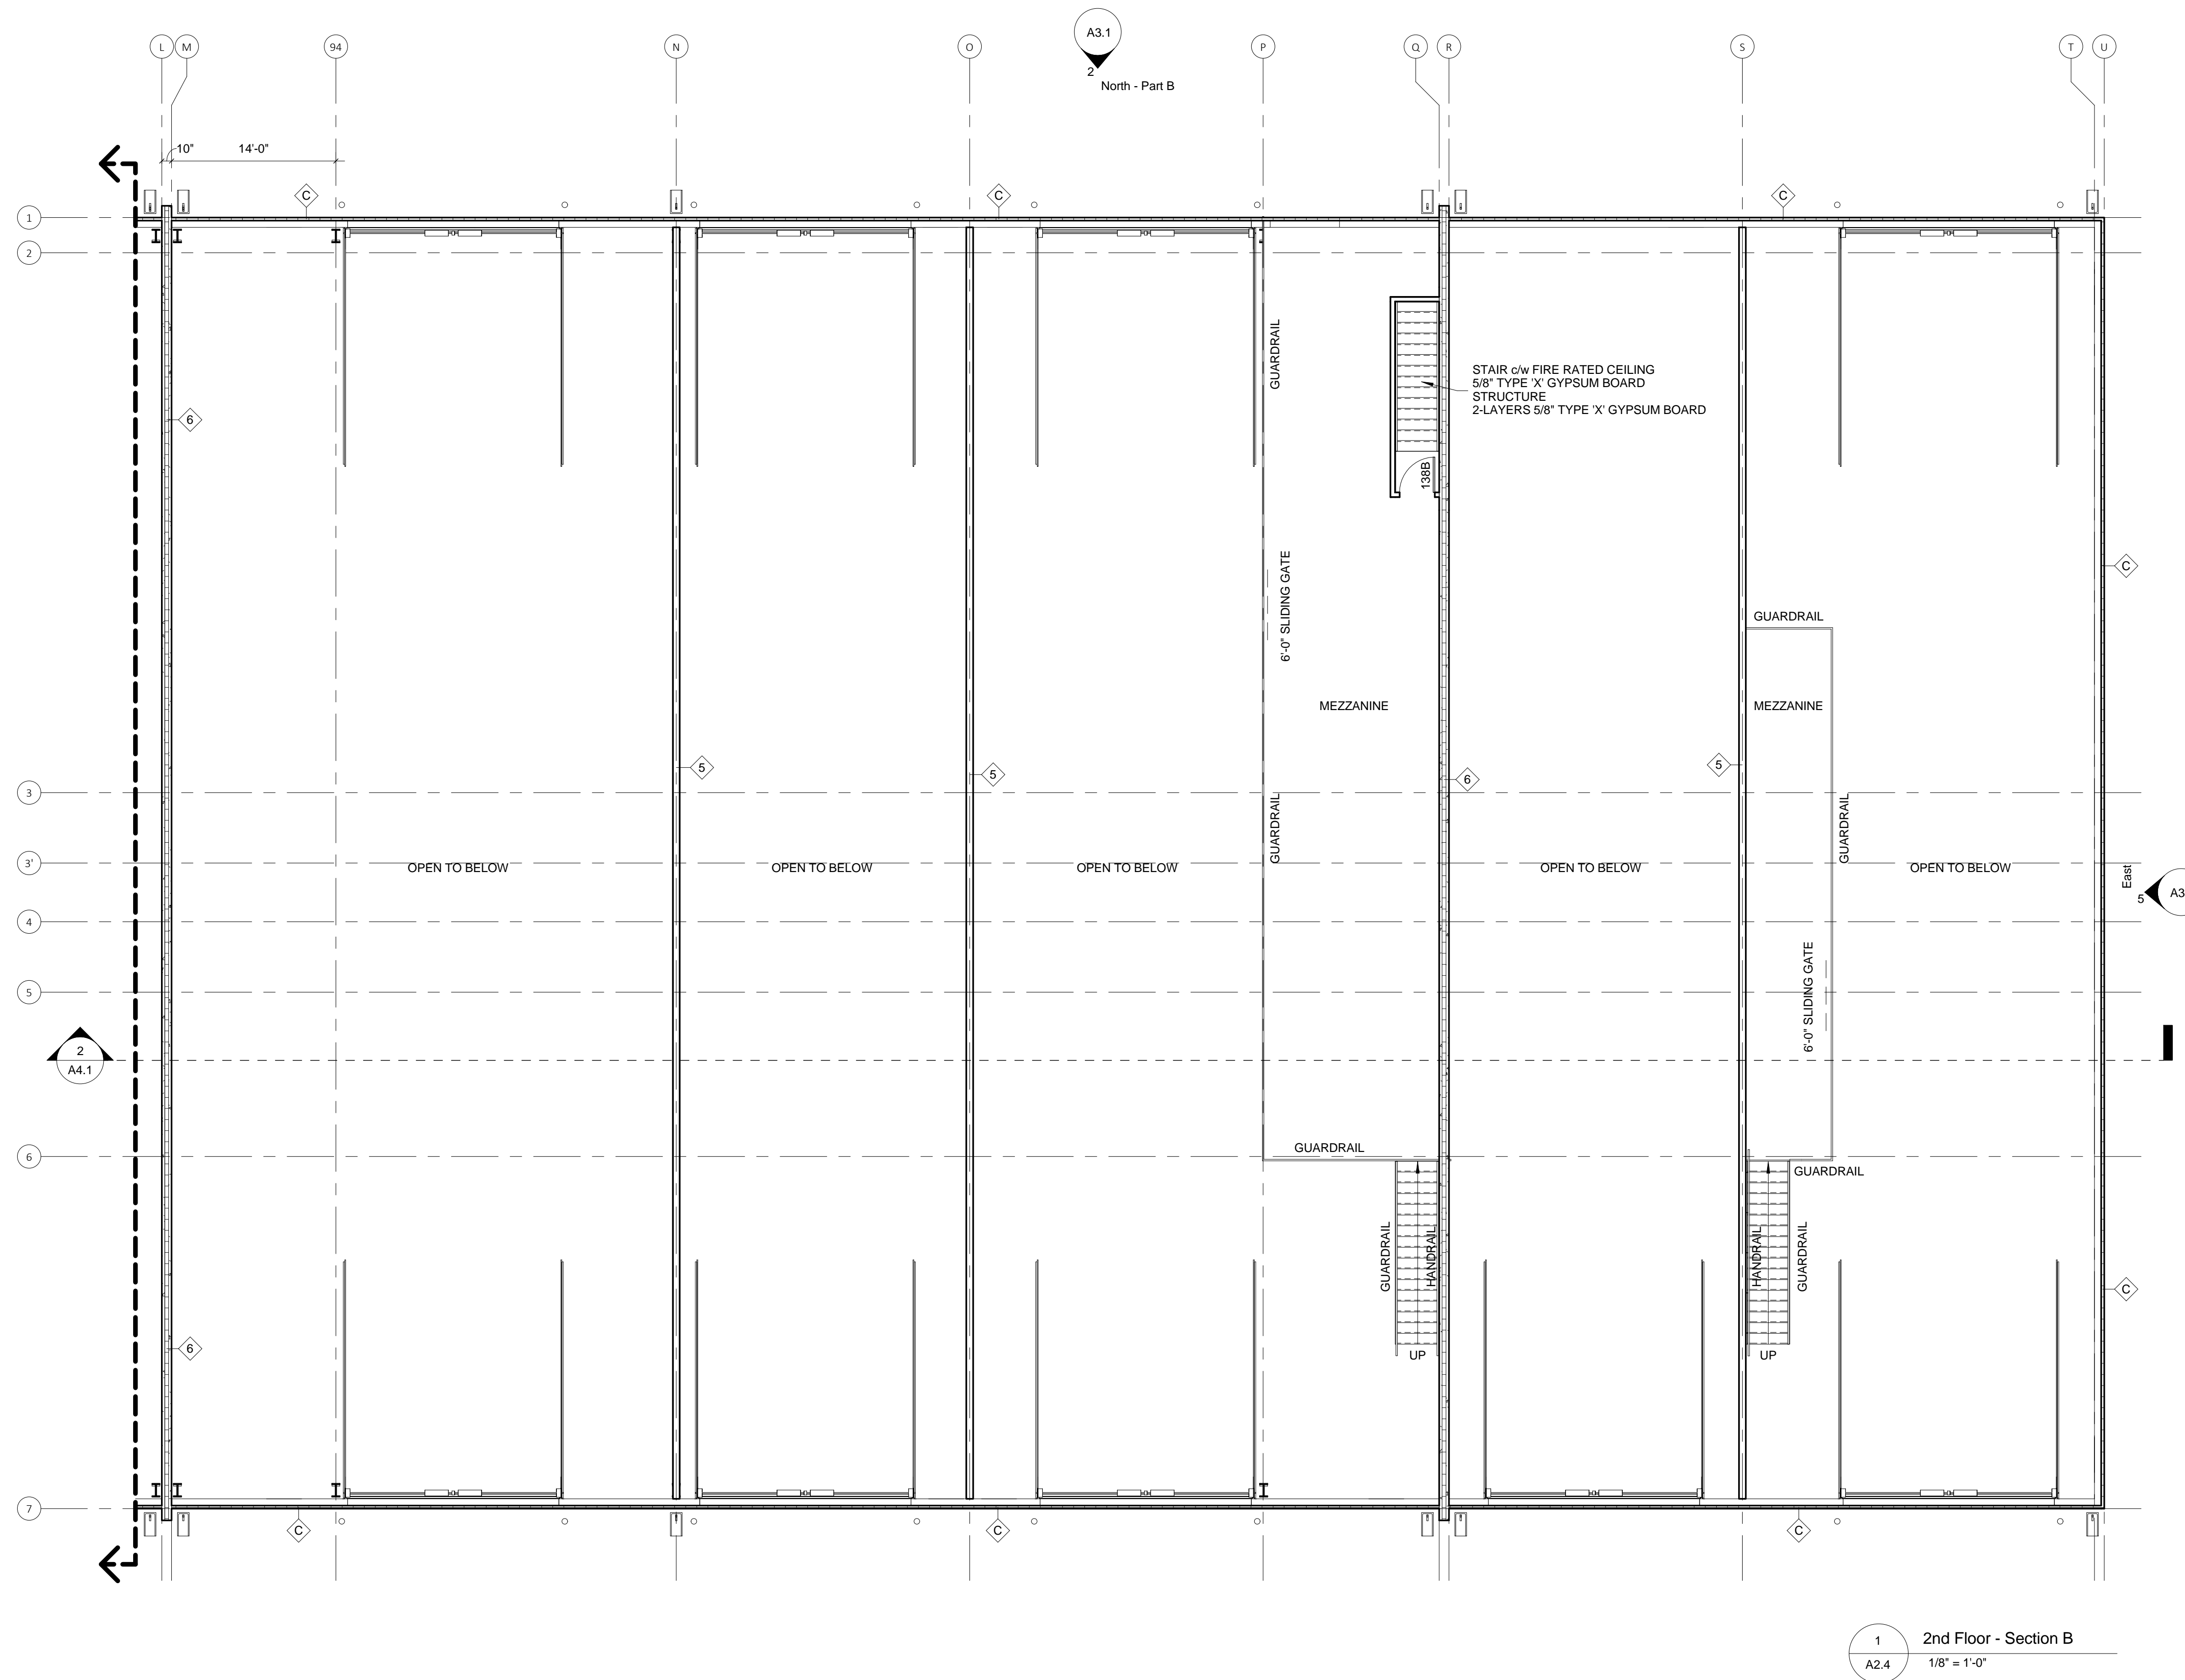

1
A2.4 2nd Floor - Section B
1/8" = 1'-0"

No.	Description	Date

DO NOT SCALE THIS DRAWING
VERIFY ALL DIMENSIONS, DATUMS AND LEVELS PRIOR TO COMMENCEMENT OF WORK. REPORT ANY DISCREPANCIES OR OMISSIONS TO THE ARCHITECT IMMEDIATELY.
ALL WORK MUST COMPLY WITH THE MOST RECENT EDITION OF THE APPLICABLE BUILDING CODE AND ANY OTHER GOVERNING AUTHORITIES.
THIS IS A COPYRIGHT DRAWING AND SHALL NOT BE REPRODUCED OR REVISED WITHOUT THE WRITTEN CONSENT OF THE CONSULTANT.

STAMP

Project Status

County of Stettler
PROPOSED SHOP / OFFICE
Lot 1 Block 1 Plan 142 4950
County of Stettler No. 6, AB.

Second Floor Plan -
Section B

Project number	1518
Date	October 22, 2015
Drawn by	RG0
Checked by	SMT
Scale	1/8" = 1'-0"

A2.4