

County of Stettler No. 6
Application for Access Approaches and/or Culverts
for Industrial or Utility/Pipeline Purpose

Name of Applicant: <input style="width: 90%;" type="text"/>		Tel: <input style="width: 90%;" type="text"/>	
Company: <input style="width: 90%;" type="text"/>		Cell: <input style="width: 90%;" type="text"/>	
Address: <input style="width: 90%;" type="text"/>		Fax: <input style="width: 90%;" type="text"/>	
City: <input style="width: 90%;" type="text"/>	Prov. <input style="width: 90%;" type="text"/>	Postal Code: <input style="width: 90%;" type="text"/>	
Email: <input style="width: 90%;" type="text"/>	County File #: <input style="width: 90%;" type="text"/>	Company File #: <input style="width: 90%;" type="text"/>	
Legal Land Description: <input style="width: 95%;" type="text"/>			
Reason for Approach/Access: <input style="width: 95%;" type="text"/>			

- New Approach
 Upgrading/Widening of Approach
 Use of Existing Approach
 Removal of Approach

Approval for access at the above location is subject to the following conditions:

1. All approaches off rural roads will require the desired 4:1 side slope to a maximum 3:1 side slope.
2. All lands will be treated as if they are Clubroot positive (refer to AG 3.3 Policy and Alberta Clubroot Management Plan).
3. Approach applications are valid for 1 year after the date of the application.
4. The County of Stettler's roads in the vicinity of the above-mentioned location will be restored to their original condition after all equipment has left the lease.

(Please notify Protective Services on completion, for 2nd inspection to determine satisfactory construction/completion.)

Remember to attach a survey plan/construction plan and a location map.

I, hereby certify that I am the applicant and that the information given on this form is full and complete and is, to the best of my knowledge, a true statement of facts relating to this application. I also verify that I have read and acknowledge the above conditions and County of Stettler No. 6 Policies being:

- PW 2.6 – Installation of Approaches and/or Culverts and
- AG 3.3 – Control of Clubroot Disease in Canola

 Applicant's Signature
Date

Initial Inspection Completed: Conditions: _____

A 10 meter x 500 mm culvert is required: Yes No

Approved Denied

 Authorization Signature Name (Print)

 Date:


Office Use Only: Fees Paid: Receipt #: _____ Security Received: Amount: _____

Personal information requested in this form is protected under the "Freedom of Information and Protection of Privacy Act" (FOIP). If you have any questions regarding FOIP, please telephone 403-742-4441 and ask for the FOIP Coordinator.


FUNCTION: APPROACHES FROM A SINGLE PARCEL ONTO A ROAD WITH A DESIGN SPEED OF 80km/hr OR LESS (DOES NOT INCLUDE APPROACHES ONTO PROVINCIAL HIGHWAYS).

Drawing No: 06


Date: 02/02/2010 Rev: 0

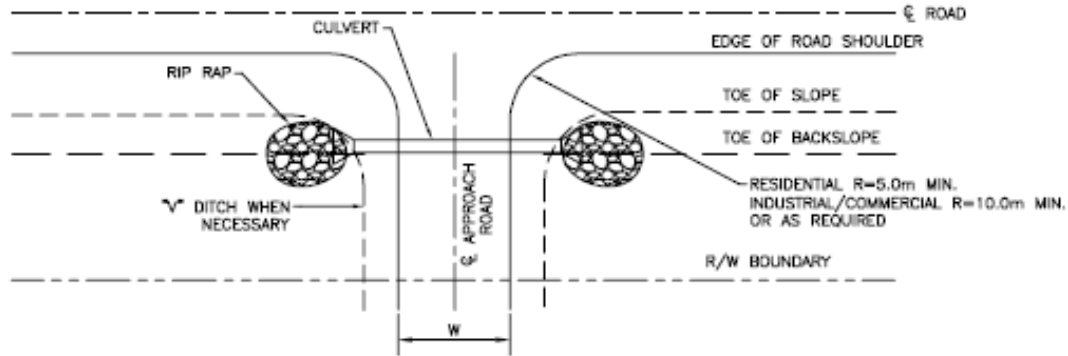

APPROACH PLAN

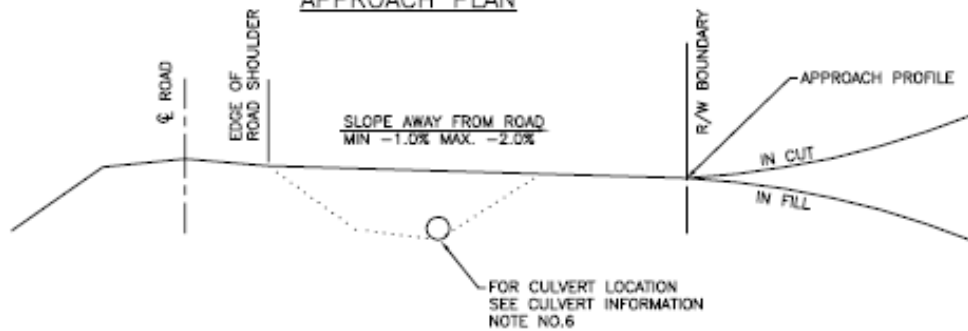

DITCH AND CULVERT LOCATION

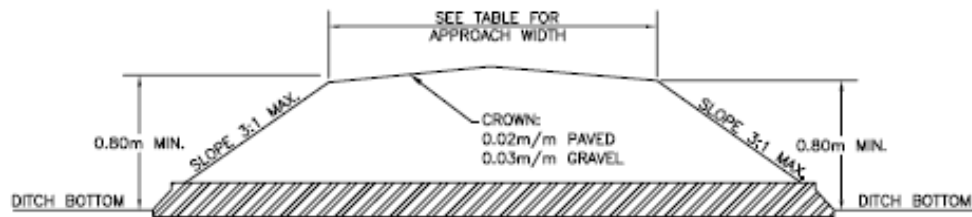

APPROACH CROSS SECTION

TABLE FOR APPROACH WIDTH		
USE	ROADWAY WIDTH (m)	
	SINGLE	JOINT
RESIDENTIAL	6.0	8.0
AGRICULTURAL	8.0	10.0

- *JOINT APPROACH SERVICES TWO RESIDENCES.
- **FOR MULTI-LOT SUBDIVISIONS, DEVELOPER TO DESIGN APPROACHES FOR COUNTY OF STETTLER NO.6 APPROVAL. DESIGN SHALL CONSIDER VEHICLE TYPE, TRAFFIC VOLUMES AND STORMWATER MANAGEMENT.

CULVERT INFORMATION:

1. USE GALVANIZED CORRUGATED STEEL PIPE WITH A MINIMUM WALL THICKNESS OF 1.6mm OR AS REQUIRED BY THE LOADING CRITERIA.
2. CULVERT TO HAVE 2:1 SLOPED ENDS.
3. CULVERT SIZE REQUIREMENTS SHALL BE DETERMINED THROUGH A STORMWATER DRAINAGE ANALYSIS (MINIMUM DIAMETER = 500mm). MINIMUM DIAMETER MAY VARY AT THE DISCRETION OF THE COUNTY OF STETTLER NO.6 IN ORDER TO MEET THE MINIMUM COVER OVER THE CULVERT OF 300mm.
4. RIP-RAP AND GEOTEXTILE MAY BE REQUIRED AROUND CULVERT ENDS.
5. LENGTH WILL VARY WITH DEPTH OF FILL (MIN. 10.0m).
6. CULVERT TO BE PLACED AT TOE OF BACKSLOPE OF ADJACENT ROAD.

NOTES:

1. APPROACHES SHALL BE CONSTRUCTED TO THE SAME STRUCTURE AS THE ADJOINING ROADWAY WITH THE SAME SURFACING EXTENDING TO PROPERTY LINE.
2. WHERE TRUCKED WATER AND SANITARY SERVICE IS PROVIDED, INTERNAL DRIVEWAYS/ACCESS LANES SHALL BE DESIGNED TO ACCOMMODATE THE EXPECTED WHEEL LOADS.
3. USE 4:1 SIDESLOPES IF POSSIBLE.
4. APPROACH STANDARDS MAY BE VARIED AT THE DISCRETION OF THE COUNTY OF STETTLER NO.6



Drawn By: M.R.

Checked By: H.H.

Scale: N.T.S.



COUNTY OF STETTLER

TYPICAL RURAL RESIDENTIAL & INDUSTRIAL APPROACHES

Title: 100km 2010
 Date: 02/02/2010
 File: F:\2009\2027\01_BurdL_Connection\Working_Seggs\100_Cov\APPROACHES_06.dwg by